




TRANSFORM 66  
**OUTSIDE** the Beltway

VDOT


DRPT

# Alternative Typical Sections

Multimodal Solutions - 495 to Haymarket

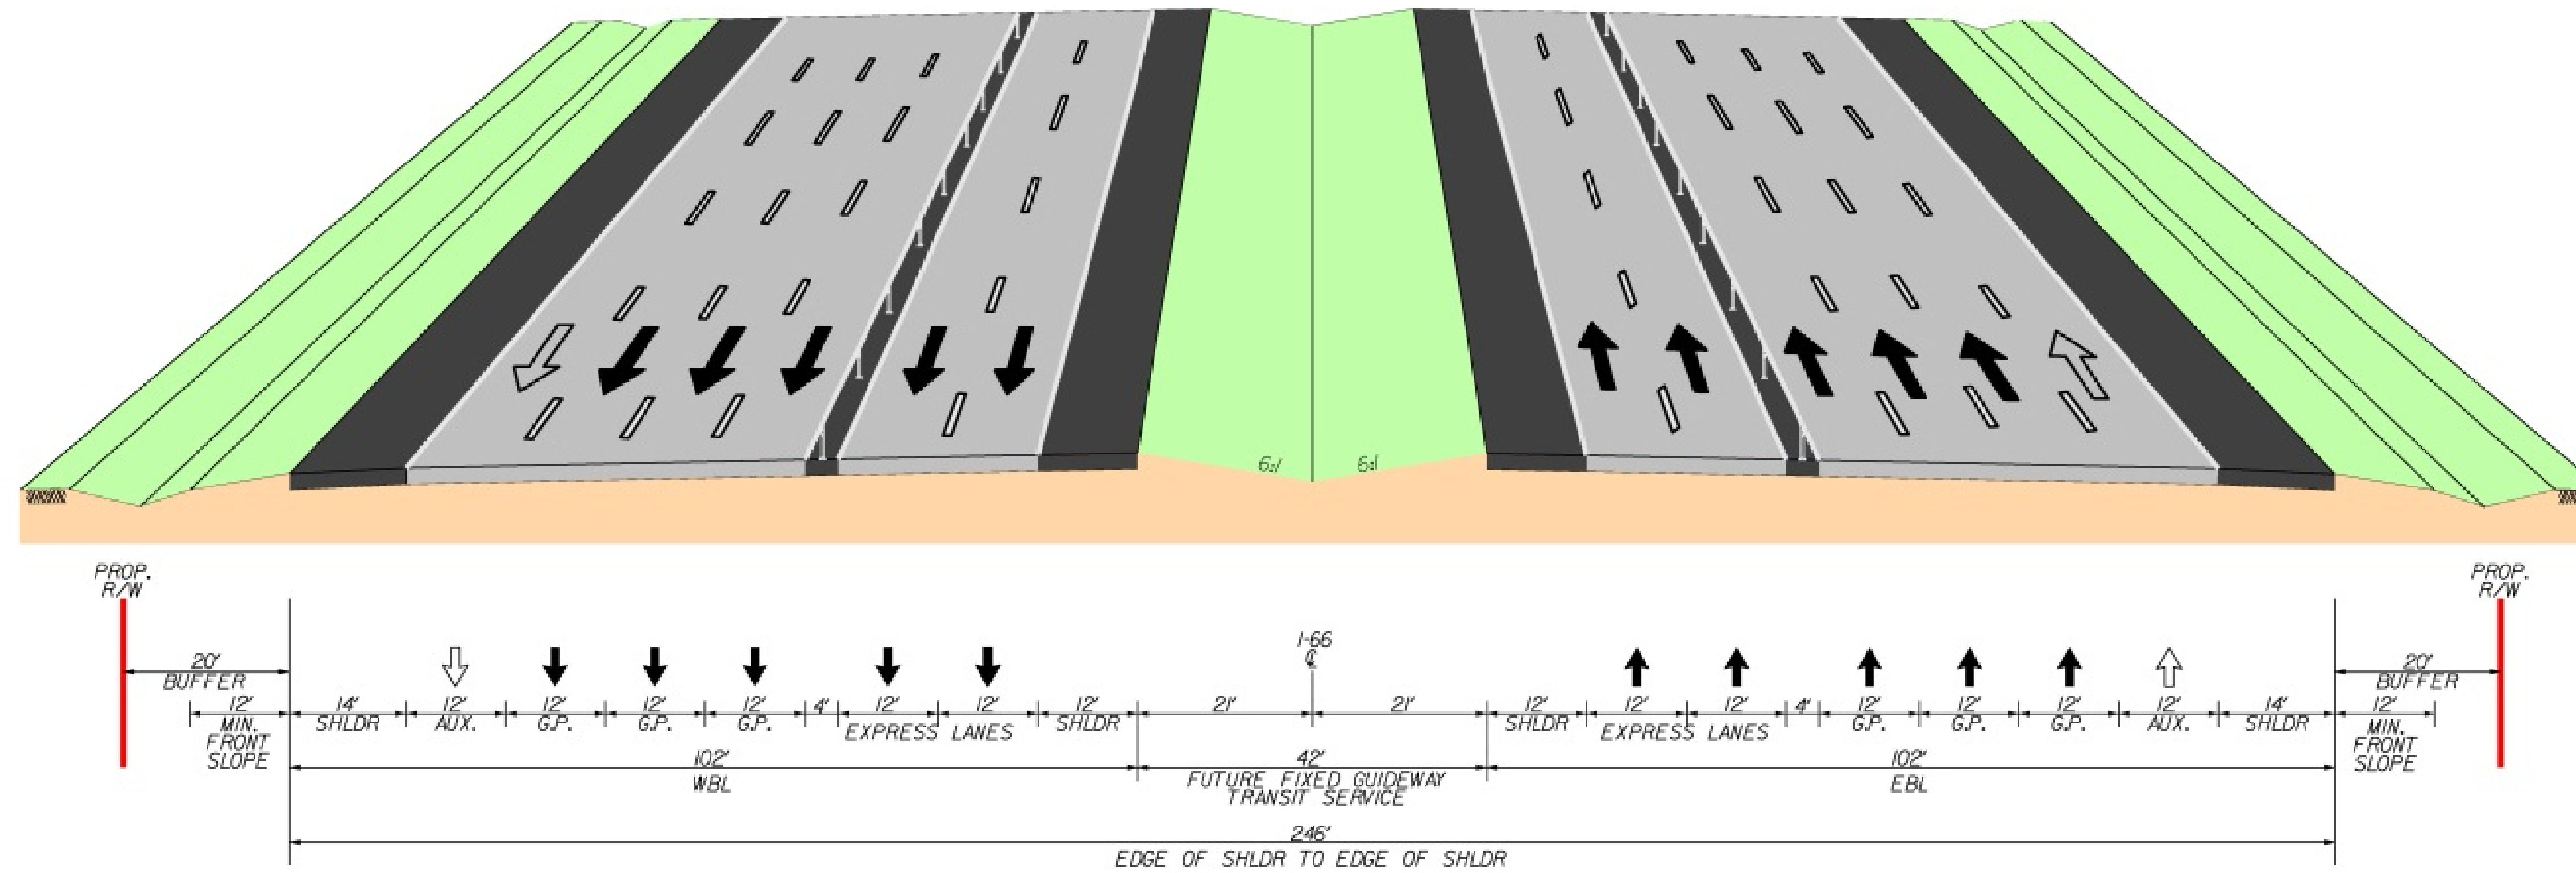

ALT. 2A –FLEXIBLE BARRIER WITH BUFFER AND MEDIAN FOR FUTURE CENTER TRANSIT

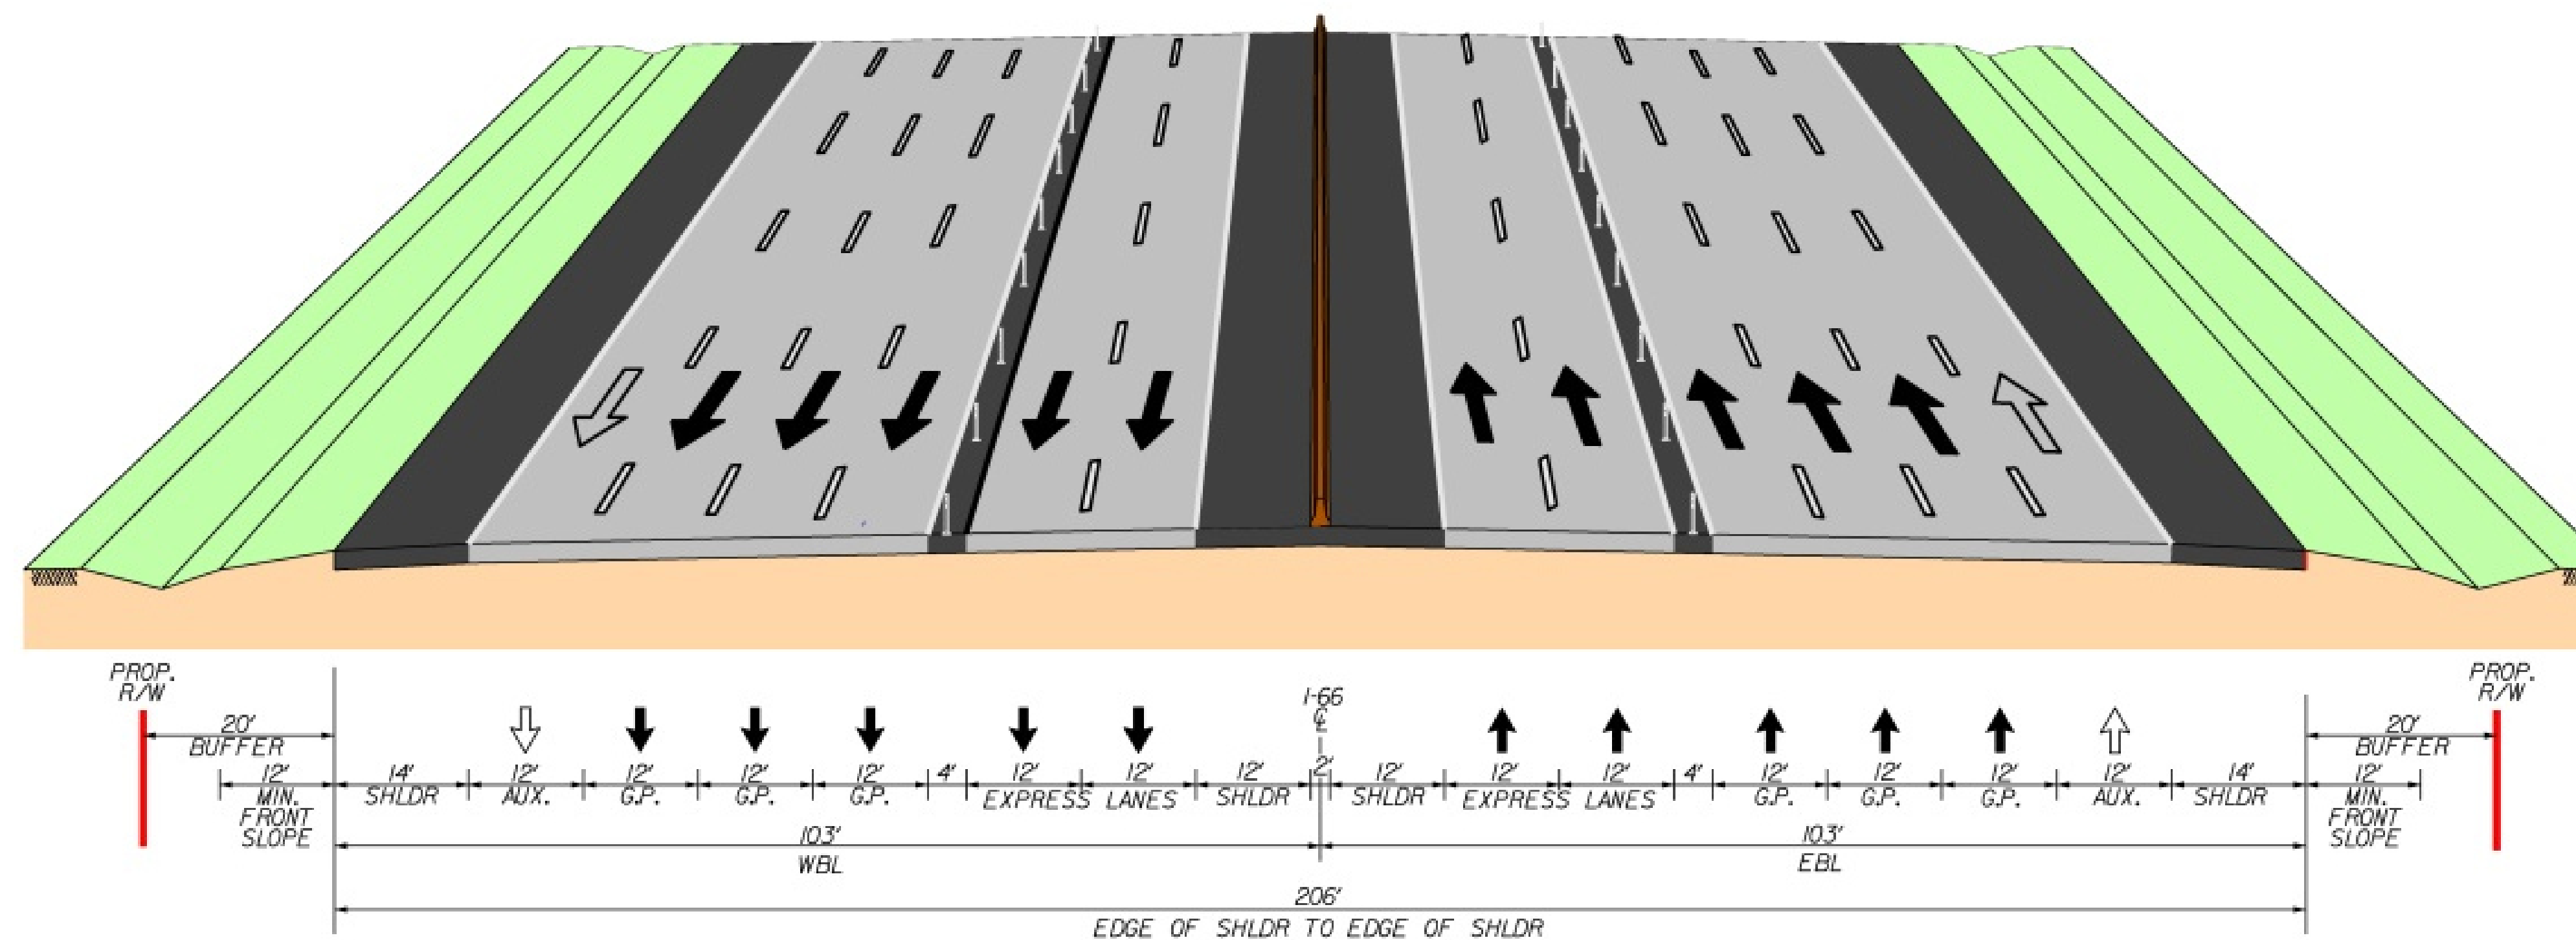

ALT. 2B –FLEXIBLE BARRIER WITH BUFFER AND NO MEDIAN

Preliminary  
**FOR INFORMATION ONLY**  
Not To Scale